
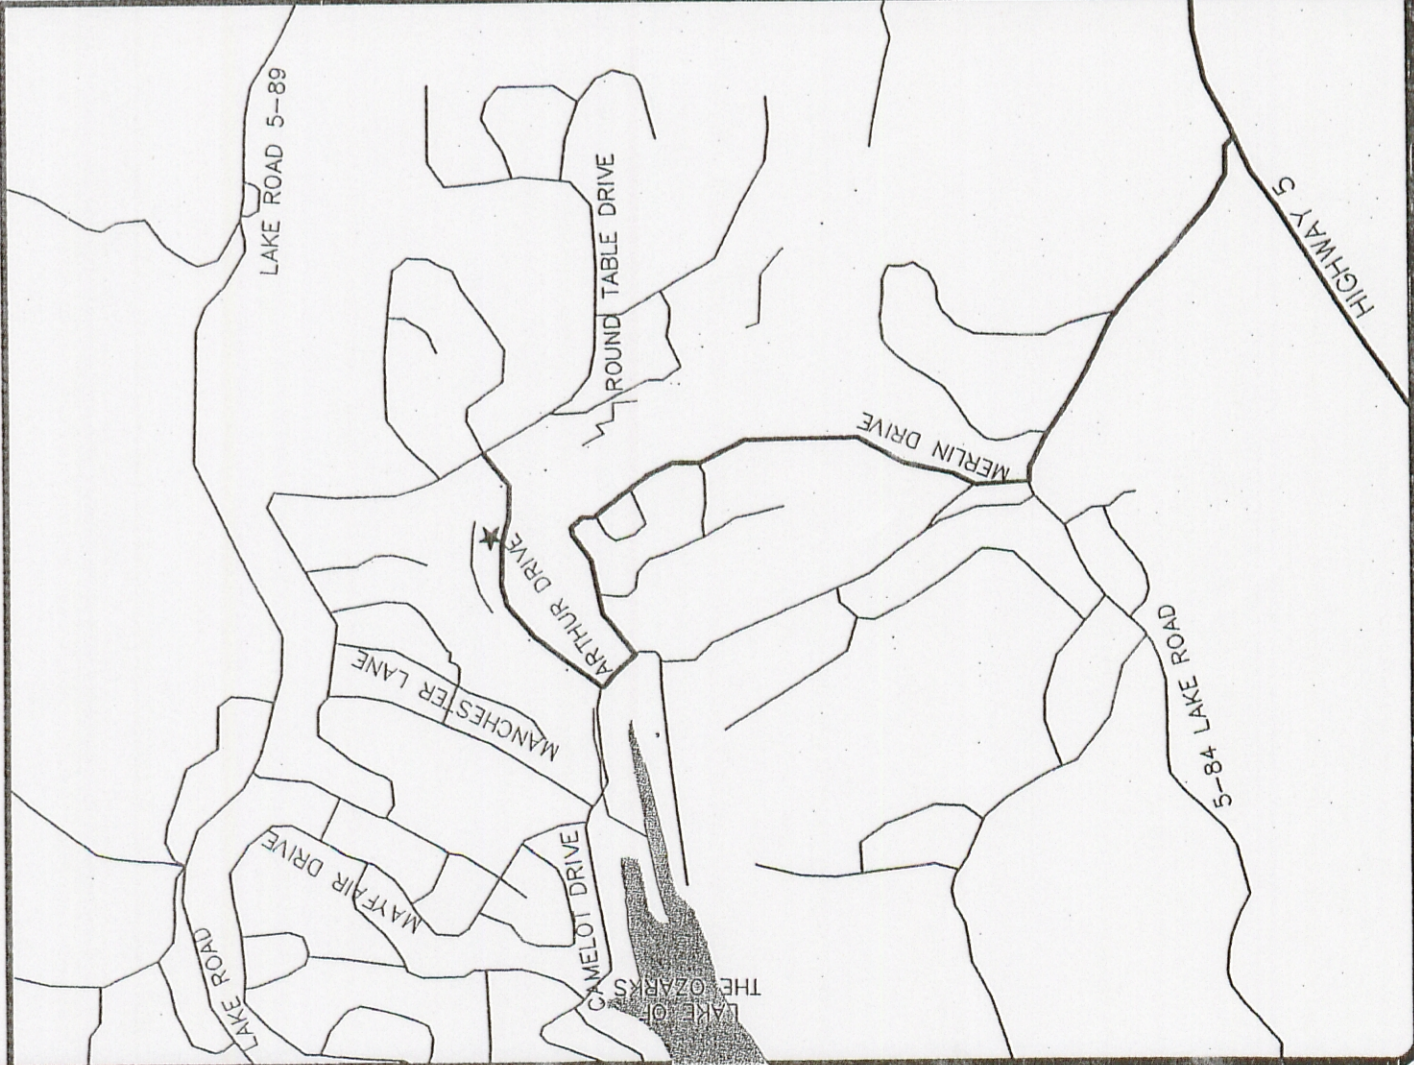


SECTION: #2
 TOWNSHIP 38 NORTH
 RANGE 17 WEST

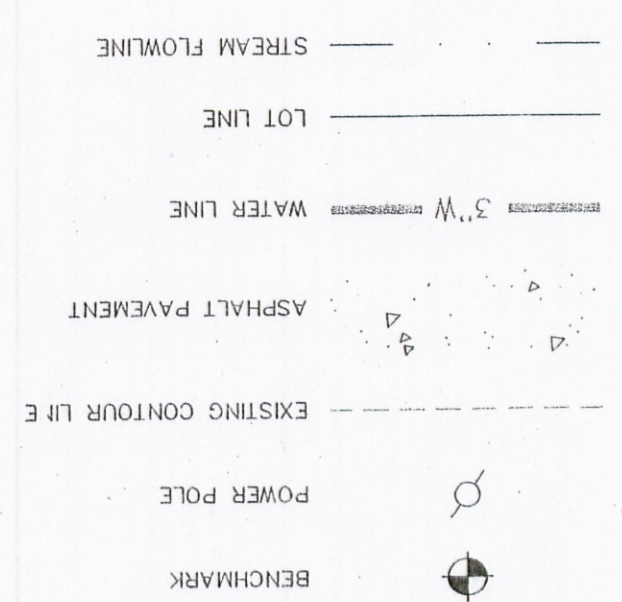

EXISTING
 SITE LAYOUT

CAMELOT ESTATES SEWER
 DISTRICT OF CAMDEN COUNTY
 CAMDEN COUNTY, MISSOURI

SHEET: 2
 05-24-2016
 Designed by RCS
 Checked by RCS
 Project # 210367
 Drawn by ALA
 Land Desktop
 Surveyed by
 Field Book
 File: 210367-CAMELOT/RSR2

Schultz Engineering Services, Inc.
 Civil Engineering - Land Surveying - Materials Testing

Poplar Bluff, Main Office
 4600 West Boulevard
 Poplar Bluff, MO 63901
 (P) 573-688-0806
 www.schultzengineering.com

Columbia
 2415 Carter Lane, Suite 105
 Columbia, MO 65201
 (P) 573-441-0500

Lake of the Ozarks
 4821 Hwy 24, Suite 203
 Osage Beach, MO 65055
 (P) 573-552-4608

Professional Engineer
 License No. 000000000
 State of Missouri
 Expires 12/31/2016