


SLUDGE INFLOW & REMOVAL PIPING
N.T.S.

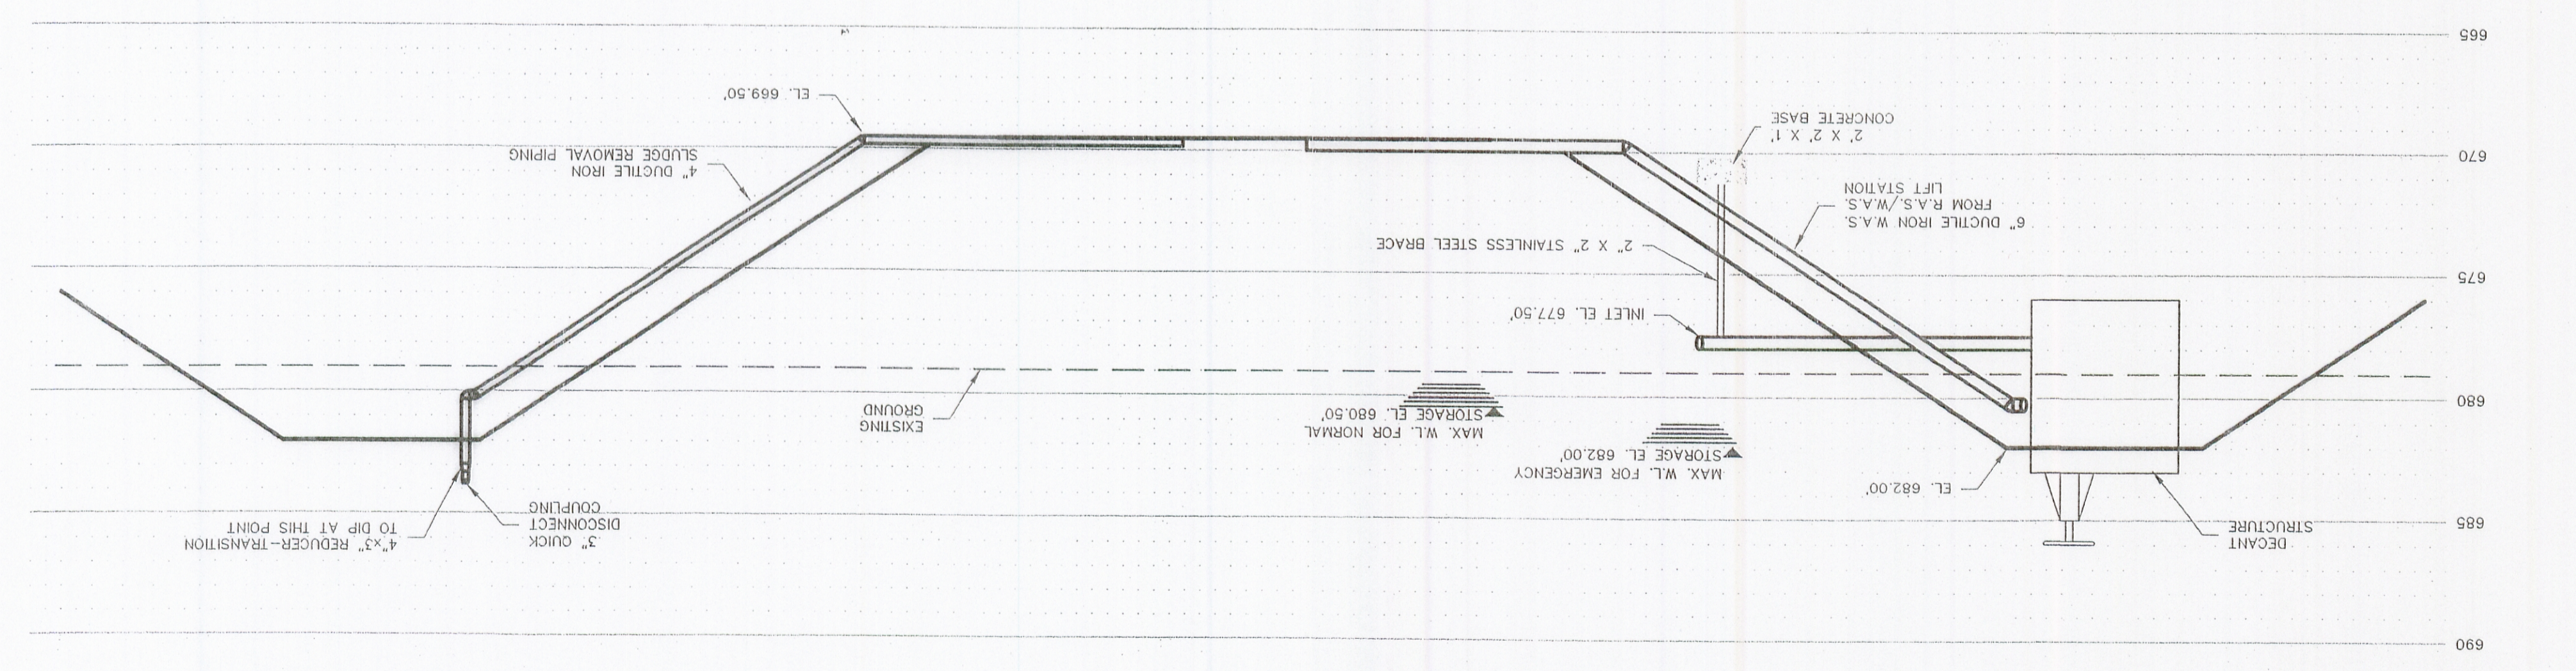

NOTE:
ALL PIPES AND BRACES SHALL USE
STAINLESS STEEL CLAMPS AND BANDS
FOR SEAL WITH PIPES AND BRACING

13
SHEET
SLUDGE CELL
PIPING-PROFILES
Designed by: RCS
Checked by: RCS
Project #: 210387
Surveyed by: Field Book: 11A
Land District: Land District

CAMELOT ESTATES SEWER
DISTRICT OF CAMDEN COUNTY
CAMDEN COUNTY, MISSOURI

Schultz Engineering Services, Inc.
Civil Engineering - Land Surveying - Materials Testing

Poplar Bluff Main Office
2415 Cedar Lane, Suite 203
Poplar Bluff, MO 63901
(P) 573-686-0808
www.schultzengineering.com

Columbia
4821 Hwy 54, Suite 203
Columbia, MO 65205
(P) 573-441-0806

Revisions:

03-02-2007	
03-02-2007	

