


SLUDGE STORAGE BASIN DETAILS

05-24-2006  
Designed by: RCS  
Project #: 210267  
Surveyed by: Field Book, JLA  
Land Designer


CAMELOT ESTATES SEWER DISTRICT OF CAMDEN COUNTY CAMDEN COUNTY, MISSOURI

**Schultz Engineering Services, Inc.**  
Civil Engineering - Land Surveying - Materials Testing  
Papier Bluff Main Office  
4800 West Boulevard  
Papier Bluff, MO 63901  
(7) 573-888-0808  
www.schultzengineering.com  
Columbia  
2419 Carter Lane, Suite 100  
Columbia, MO 65201  
(7) 573-441-0505  
Lake of the Ozarks  
4821 Hwy 54, Suite 205  
Osage Beach, MO 65055  
(7) 573-302-9908

Revisions: 05-02-2007

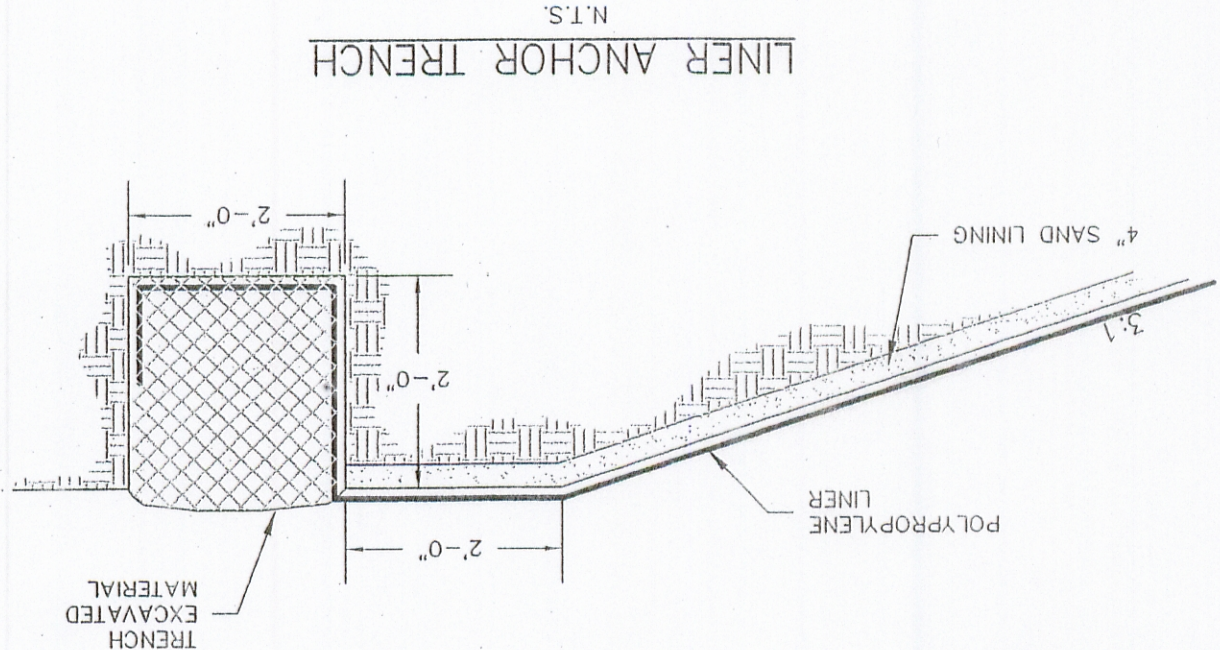

FLOATING AERATOR PLAN N.T.S.

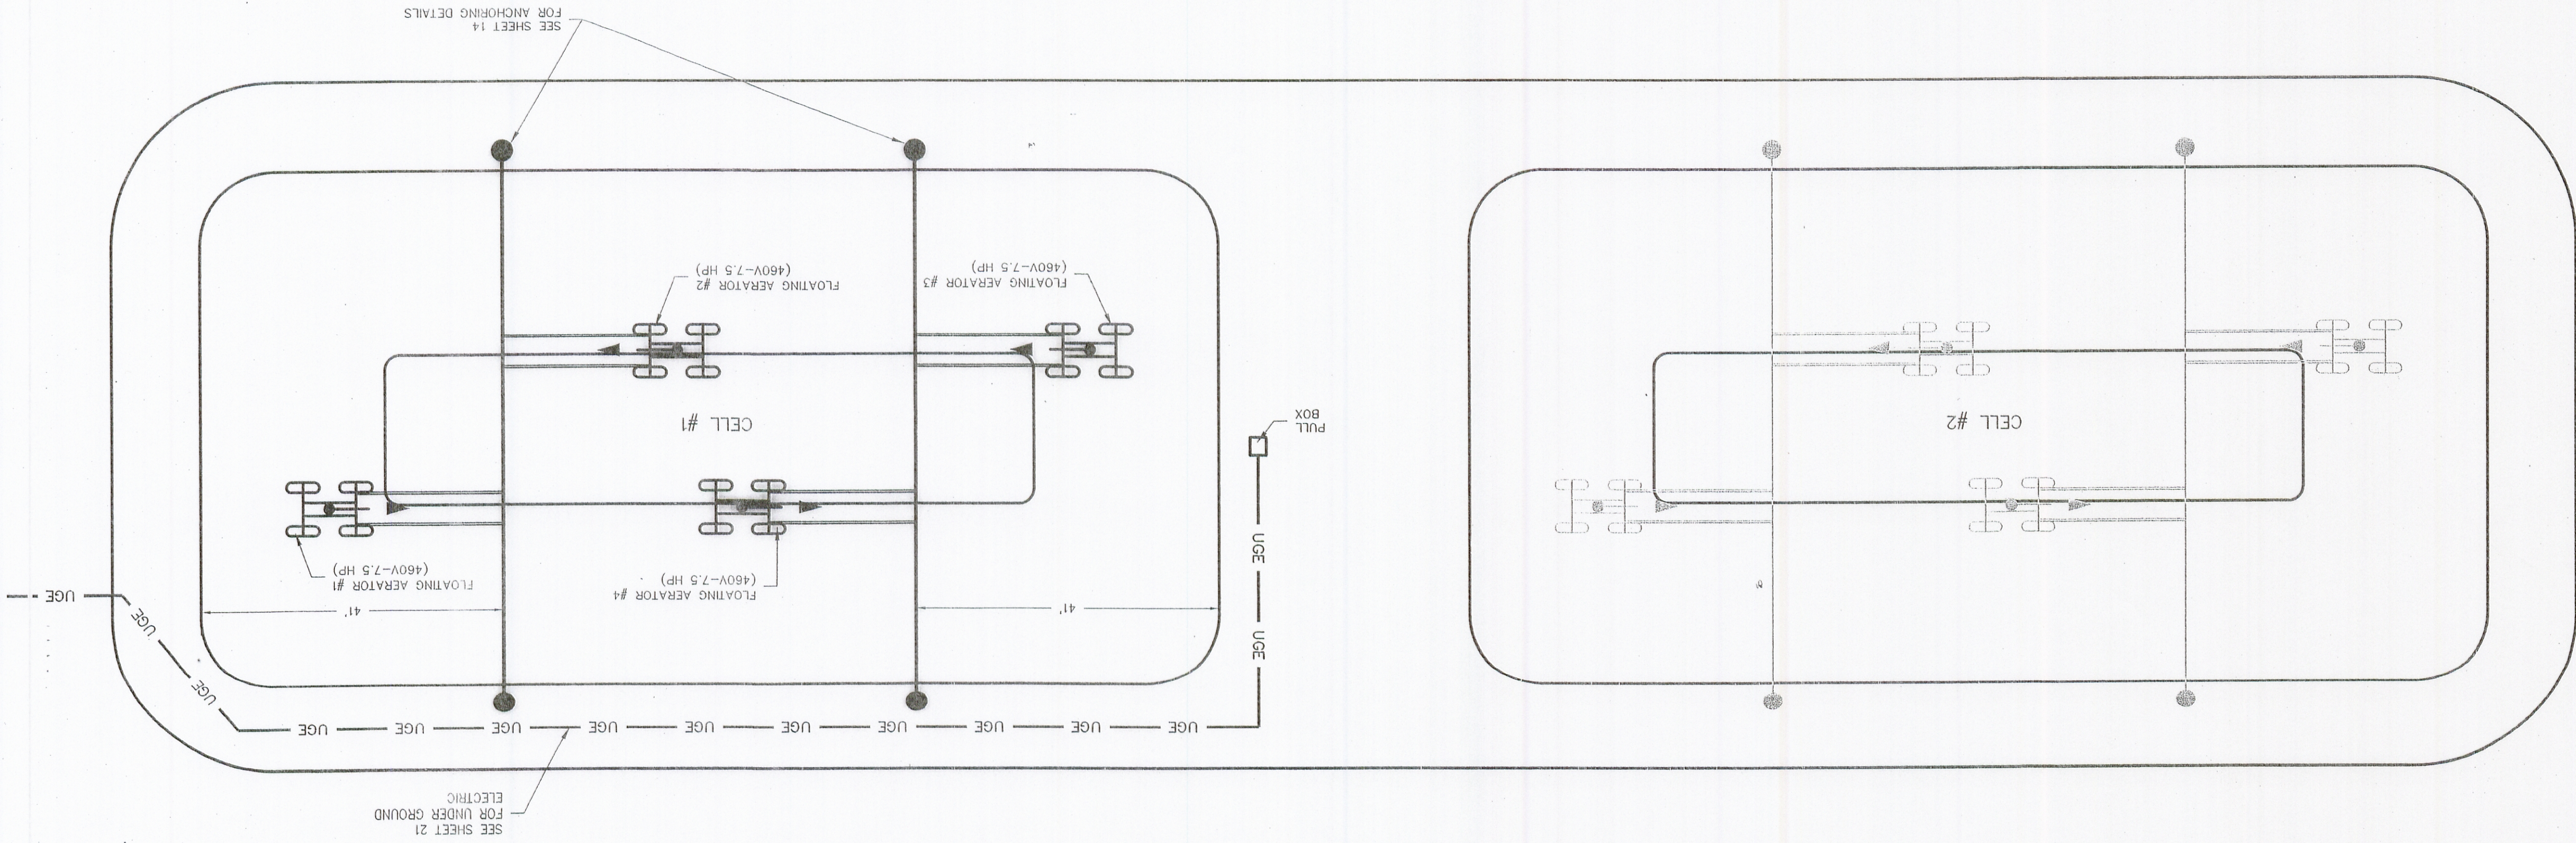

NOTE:  
1) BASIN #2 SHALL BE CONSTRUCTED AND LINED AS A PART OF PHASE I. HOWEVER, NO AERATORS WILL BE INSTALLED IN BASIN #2 UNTIL PHASE II.  
2) LINER AND ALL PIPING SHALL BE INSTALLED IN BOTH CELLS AS PART OF PHASE I.